



NEXT architecture
The BATH HOUSE
346 BUTLER STREET
SUITE 200
PITTSBURGH, PA 15201
P 412.881.1145
F 412.881.1185
www.nextarchitecture.net

FOSTER PLAZA
BUILDING 6, FLOOR TWO
680 ANDERSON DRIVE
PITTSBURGH, PA 15220

PROJECT No. 09004.00


**Building Six
Second
Floor**

COMPONENT © 2009

DRAWING NO.

AB.01

DATE:
December 21, 2009

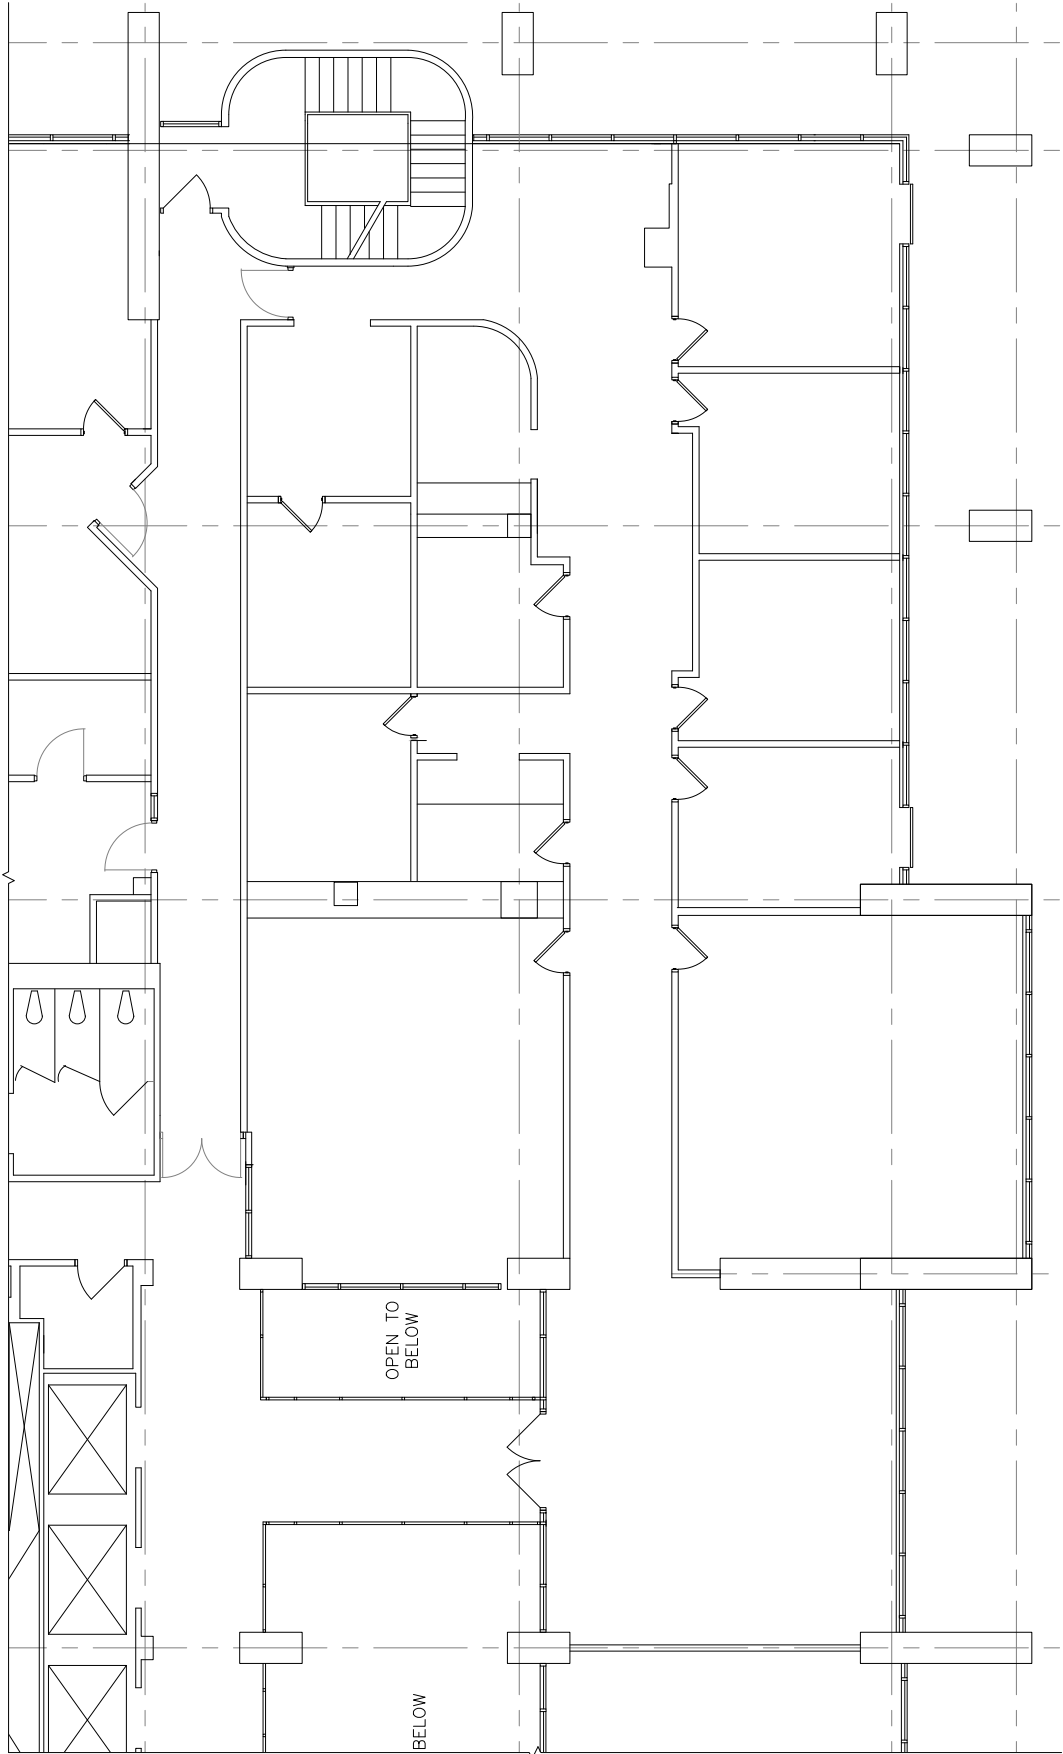

1 Foster Plaza - BUILDING SIX, SECOND FLOOR
AB.01 SCALE: 1/8" = 1'-0"

**AB - (NOT) FOR
CONSTRUCTION**